



SUNALTA DESIGN

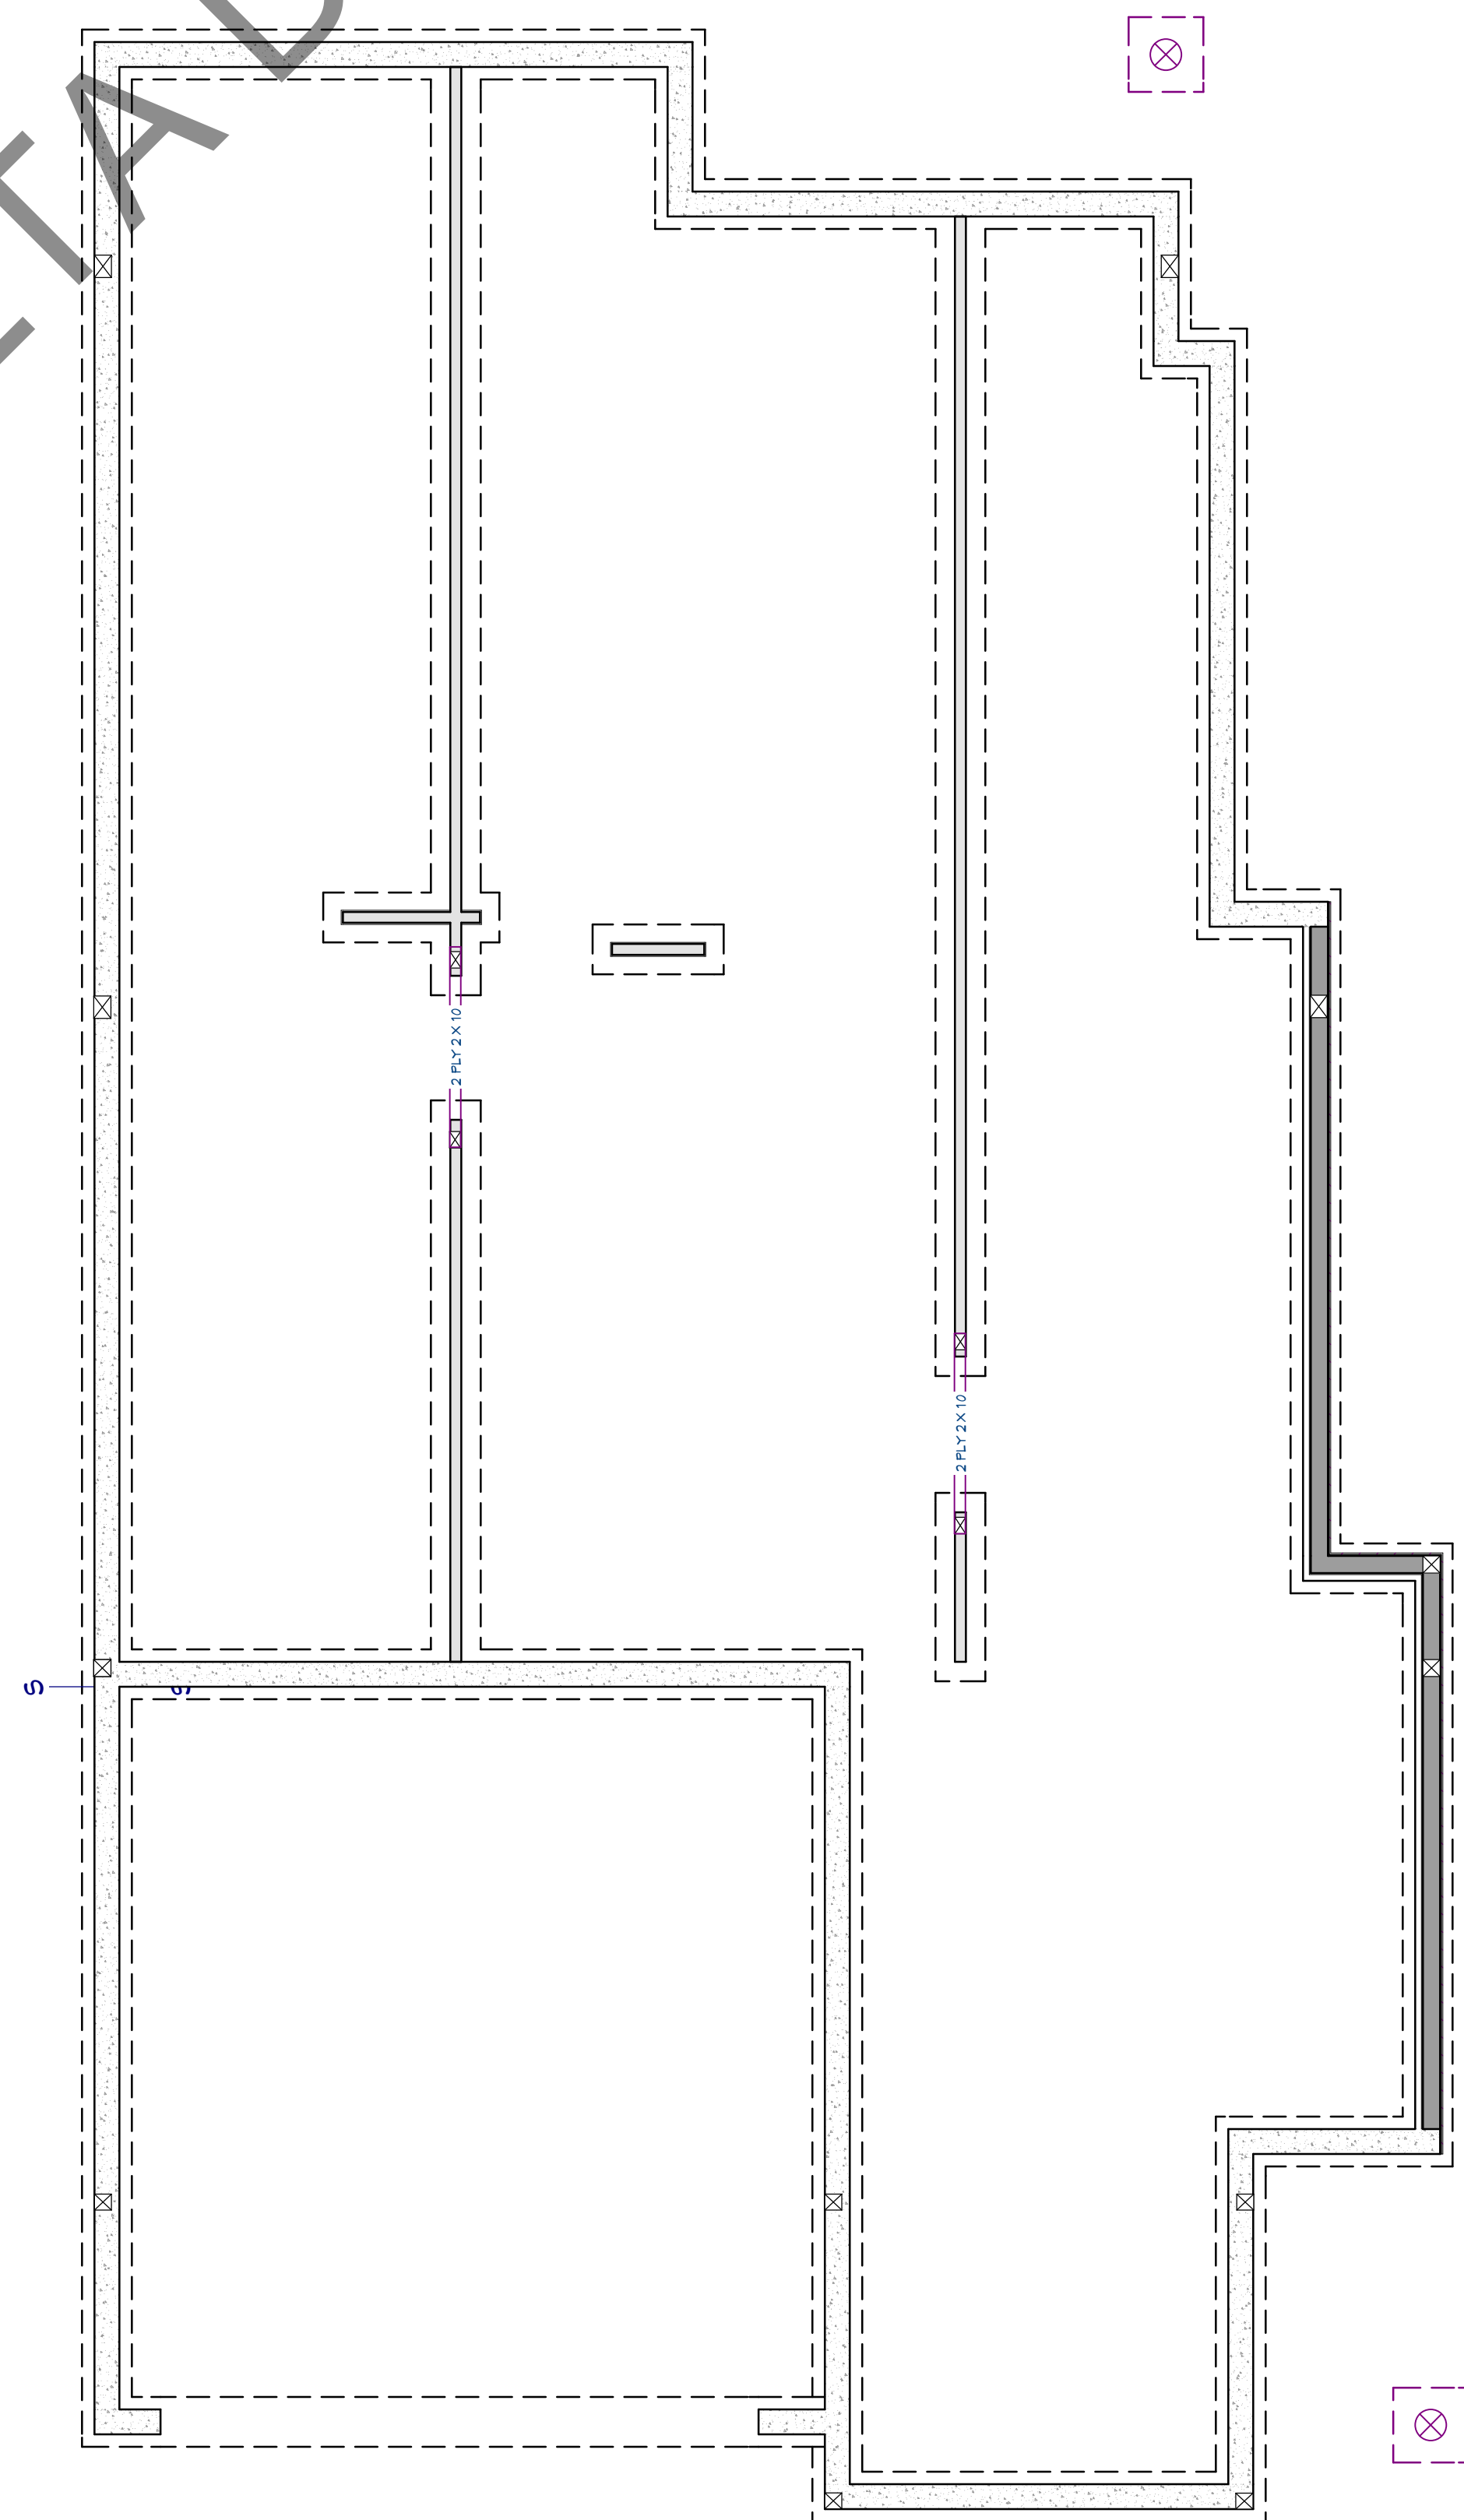

FOUNDATION

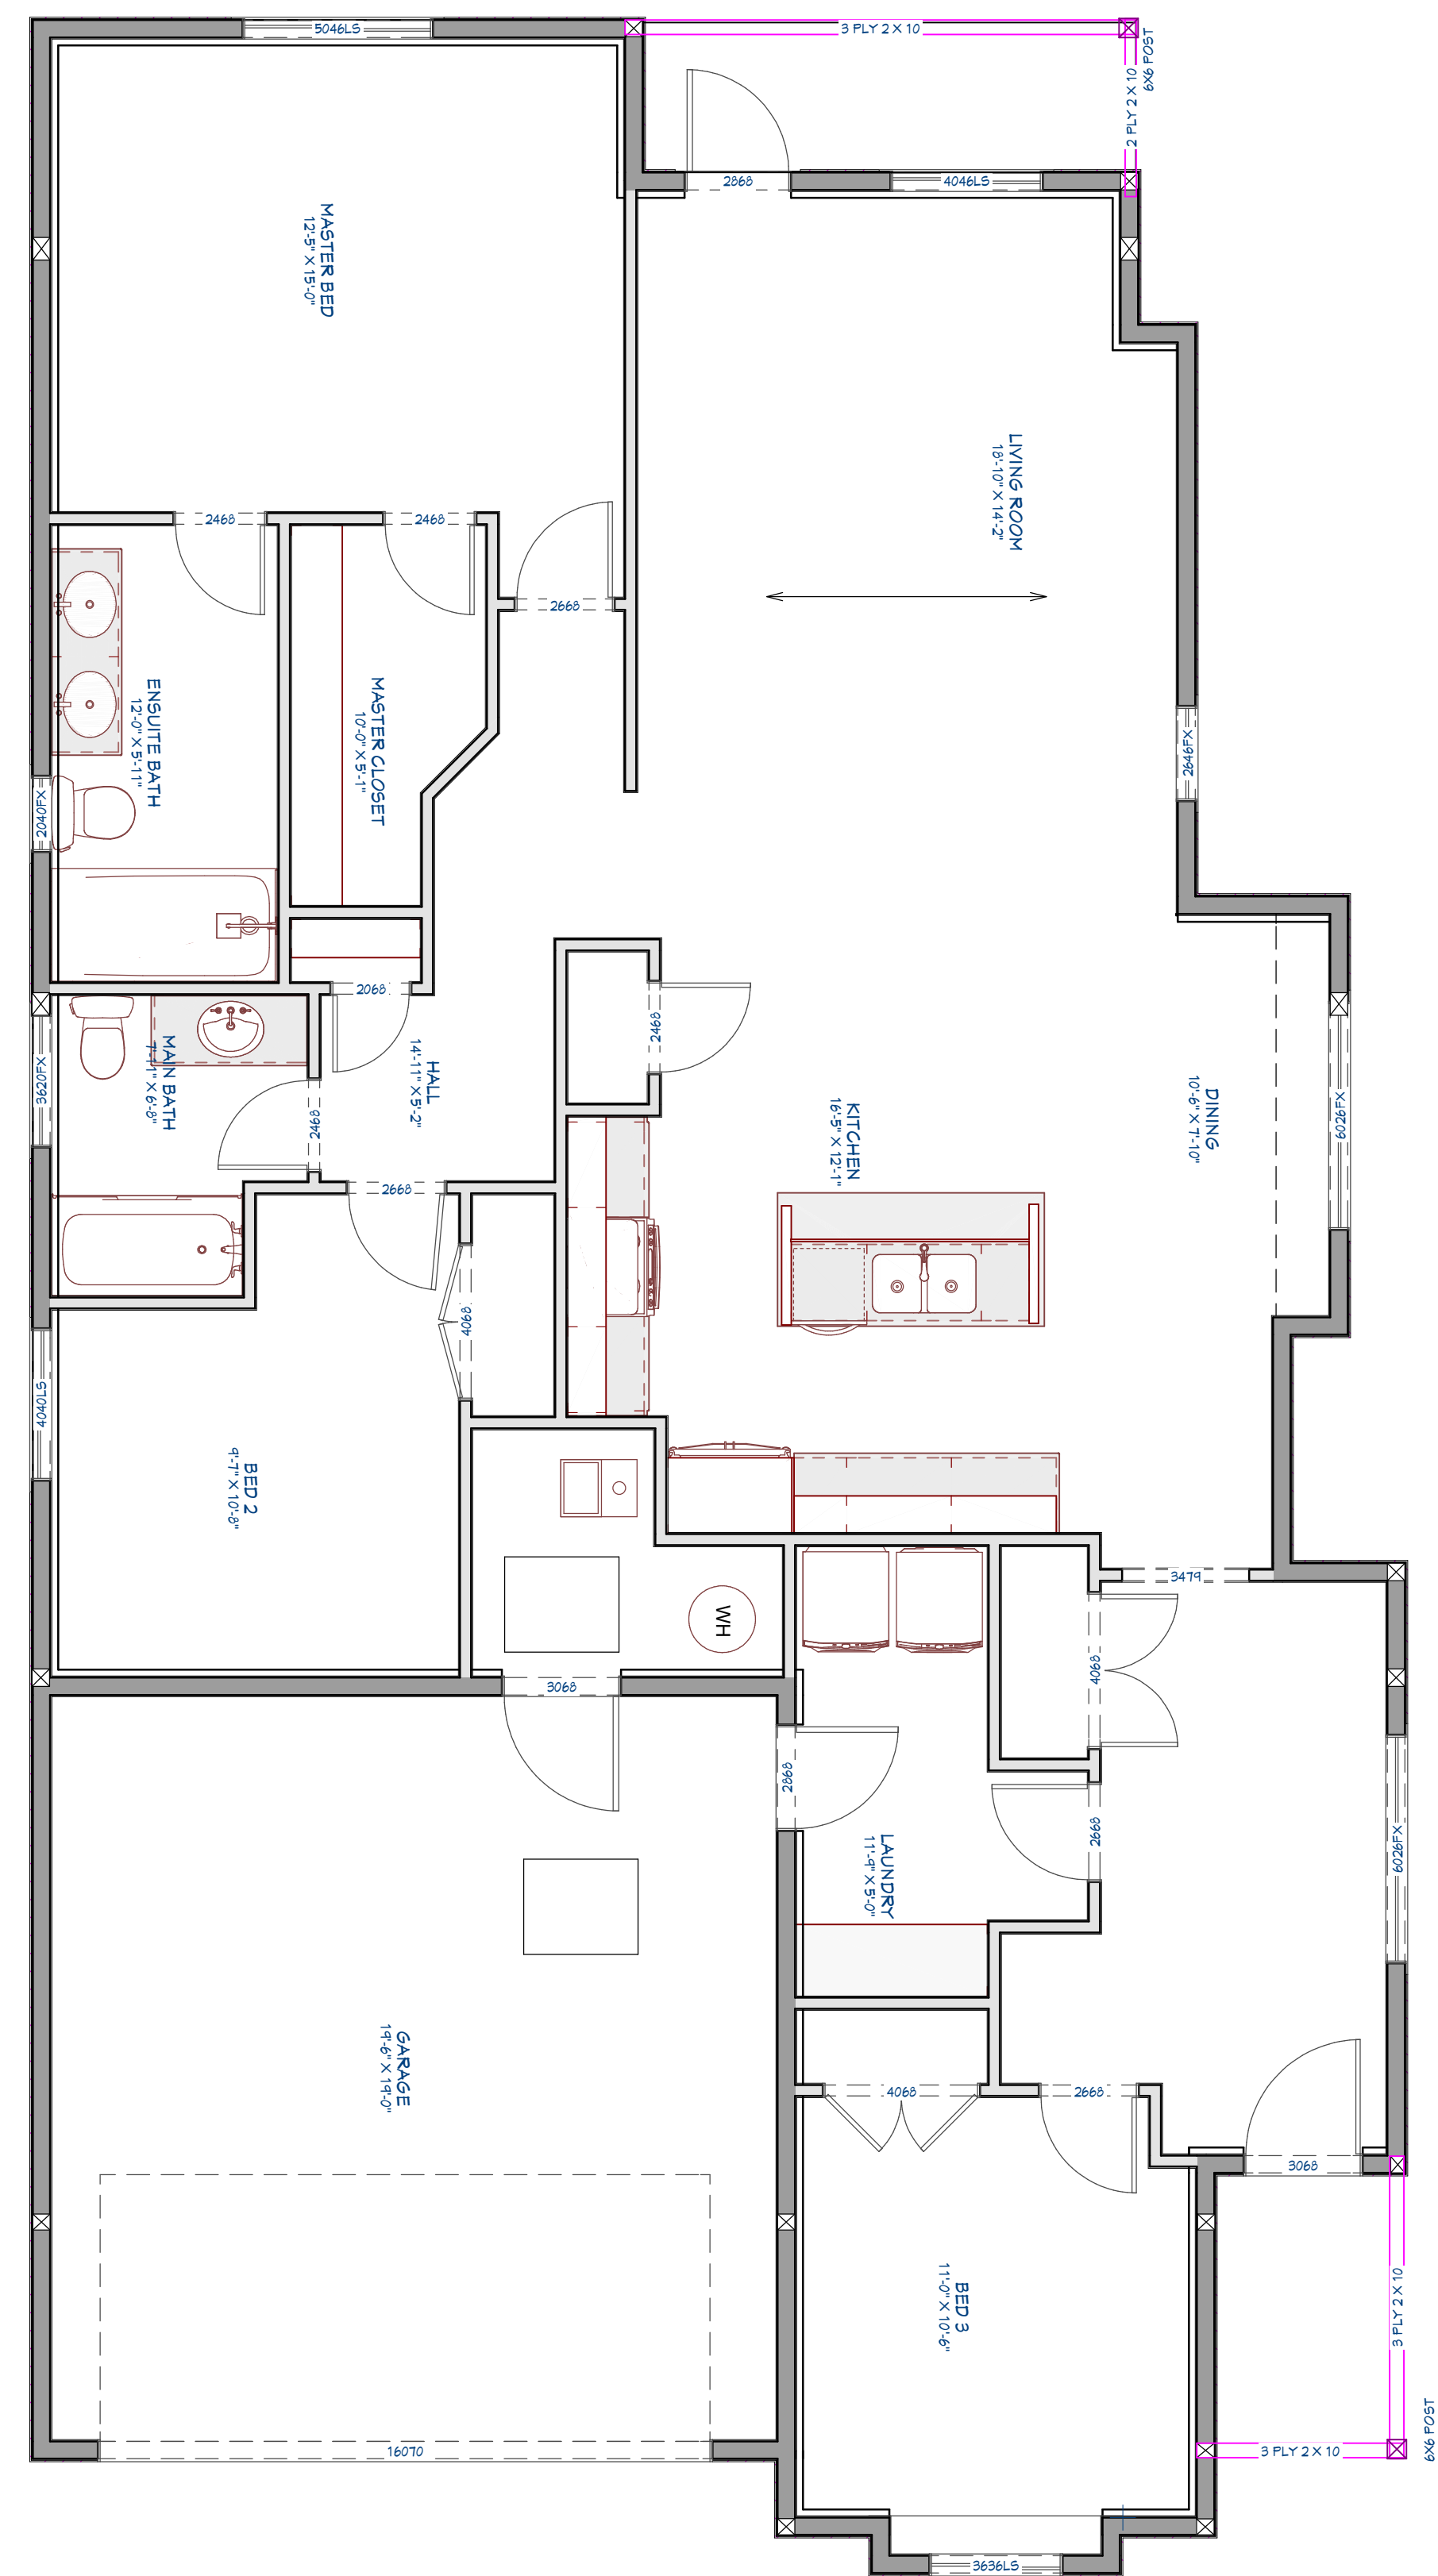

MAIN FLOOR

LIVING AREA
1612.50 FT

NUMBER	DATE	REVISION	DESCRIPTION

FOUNDATION & MAIN FLOOR

155 Francis Place
Ladysmith

DRAWINGS PROVIDED BY:

 SunAlta DESIGN 2625 ELK TRAILS WAY
 NANAIMO BC V9X 0A3
 250-797-0914

DATE:

2023-06-05


SCALE:

1/4" = 1'


SHEET:

A-1


SUNALTA DESIGN

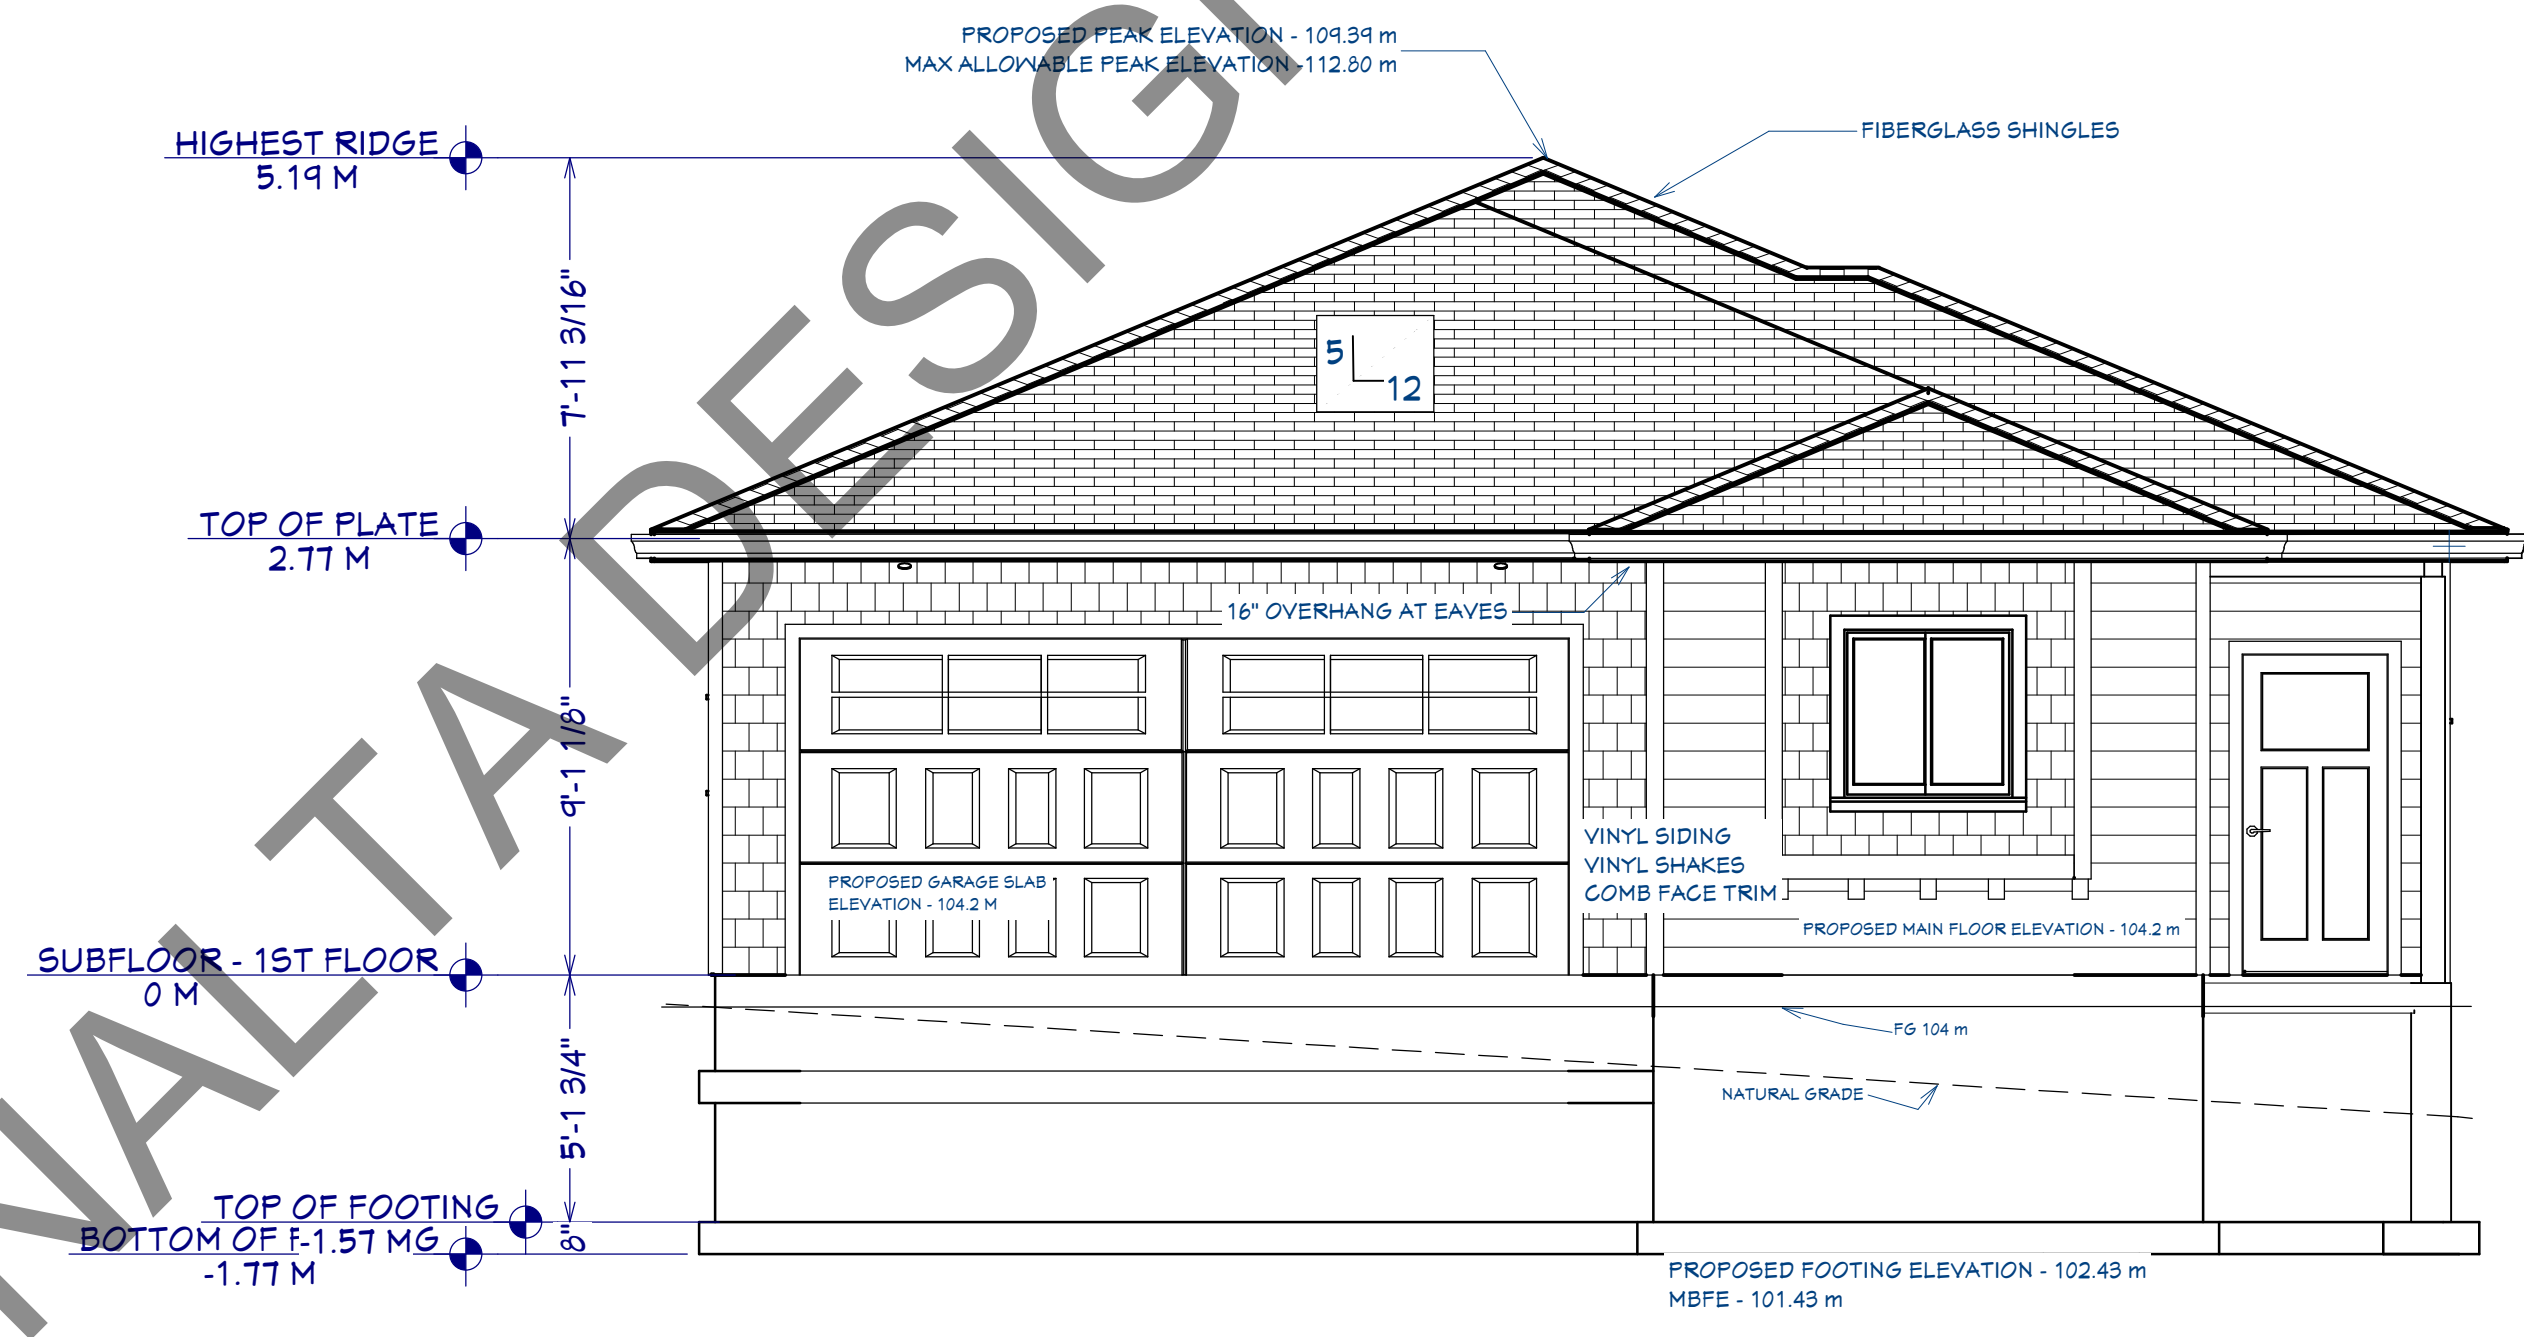


FRONT ELEVATION

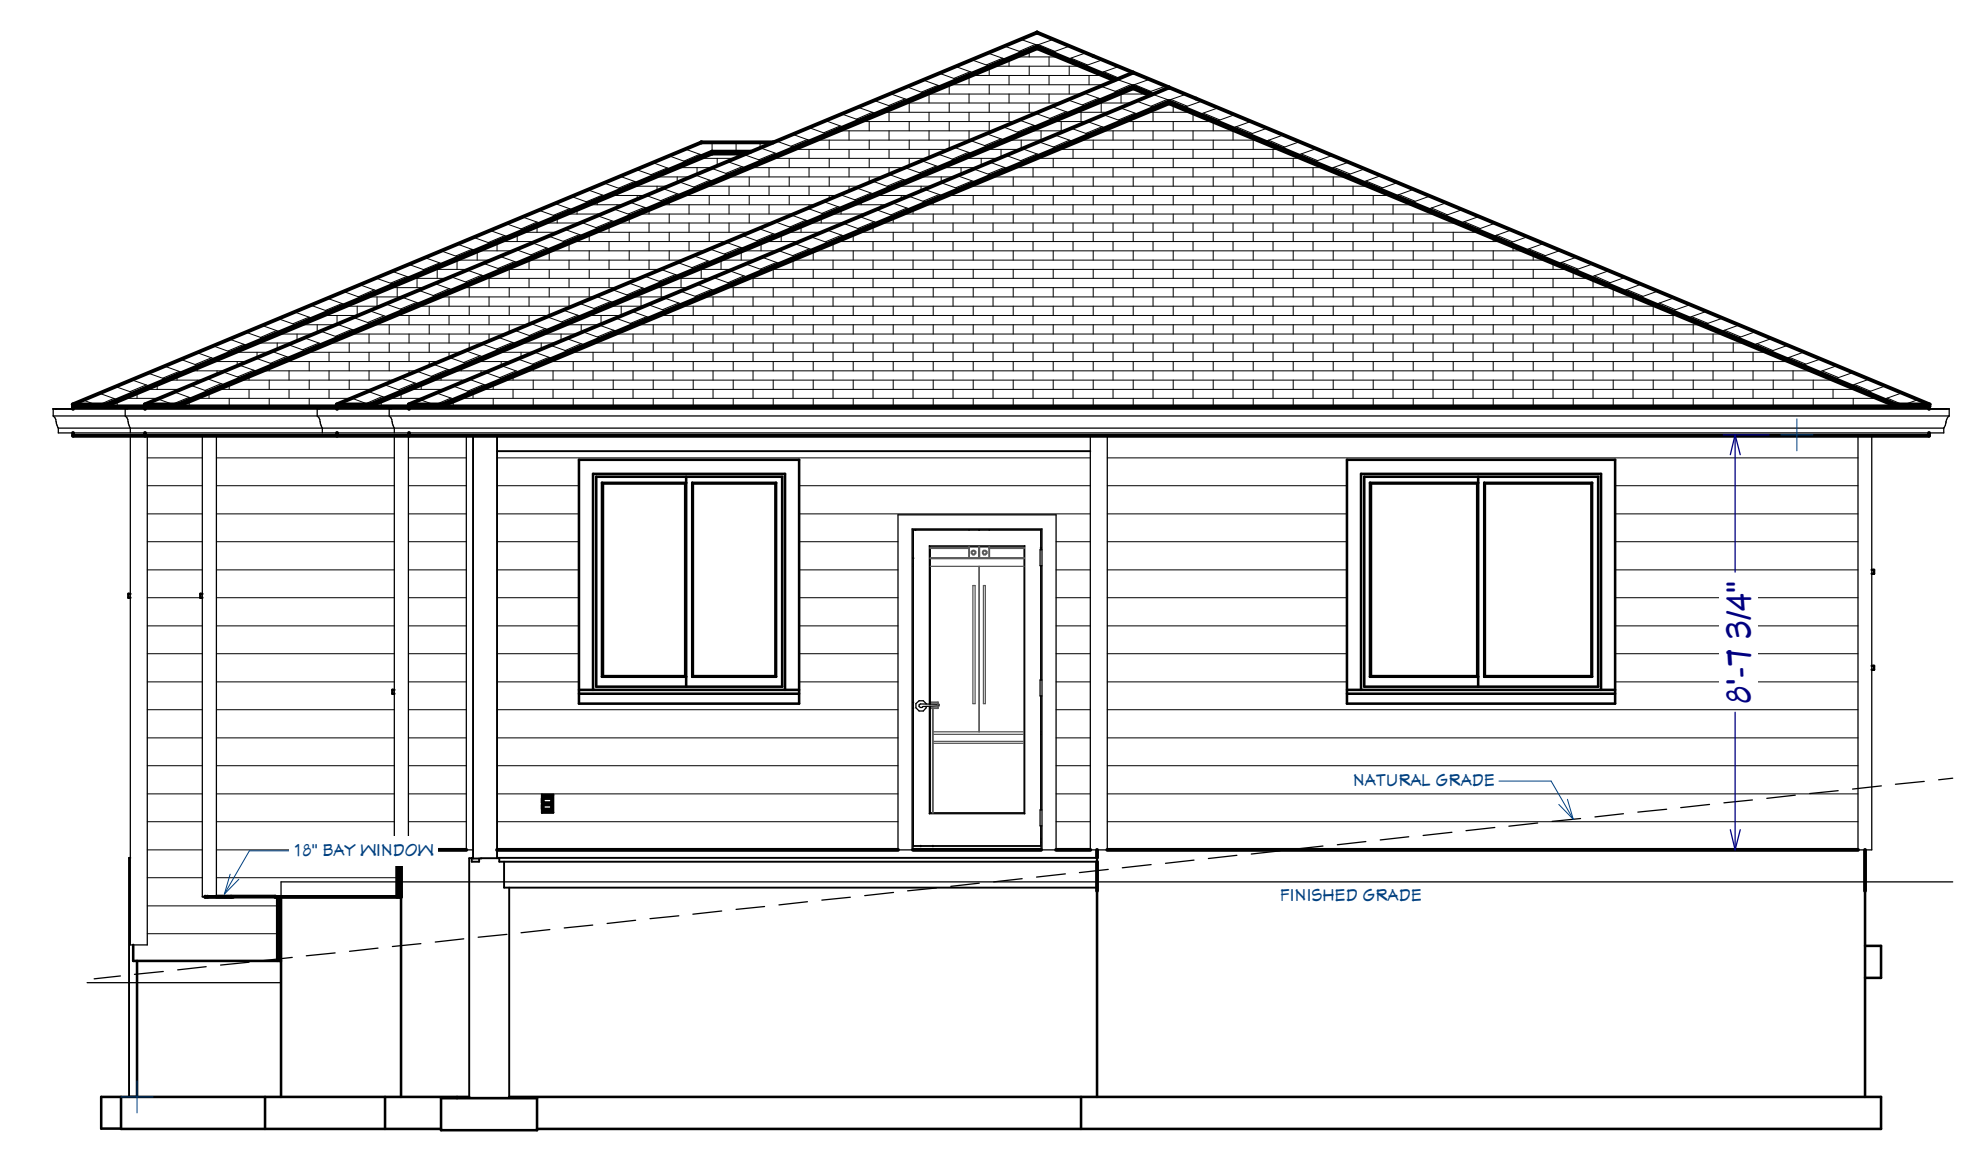

REAR ELEVATION

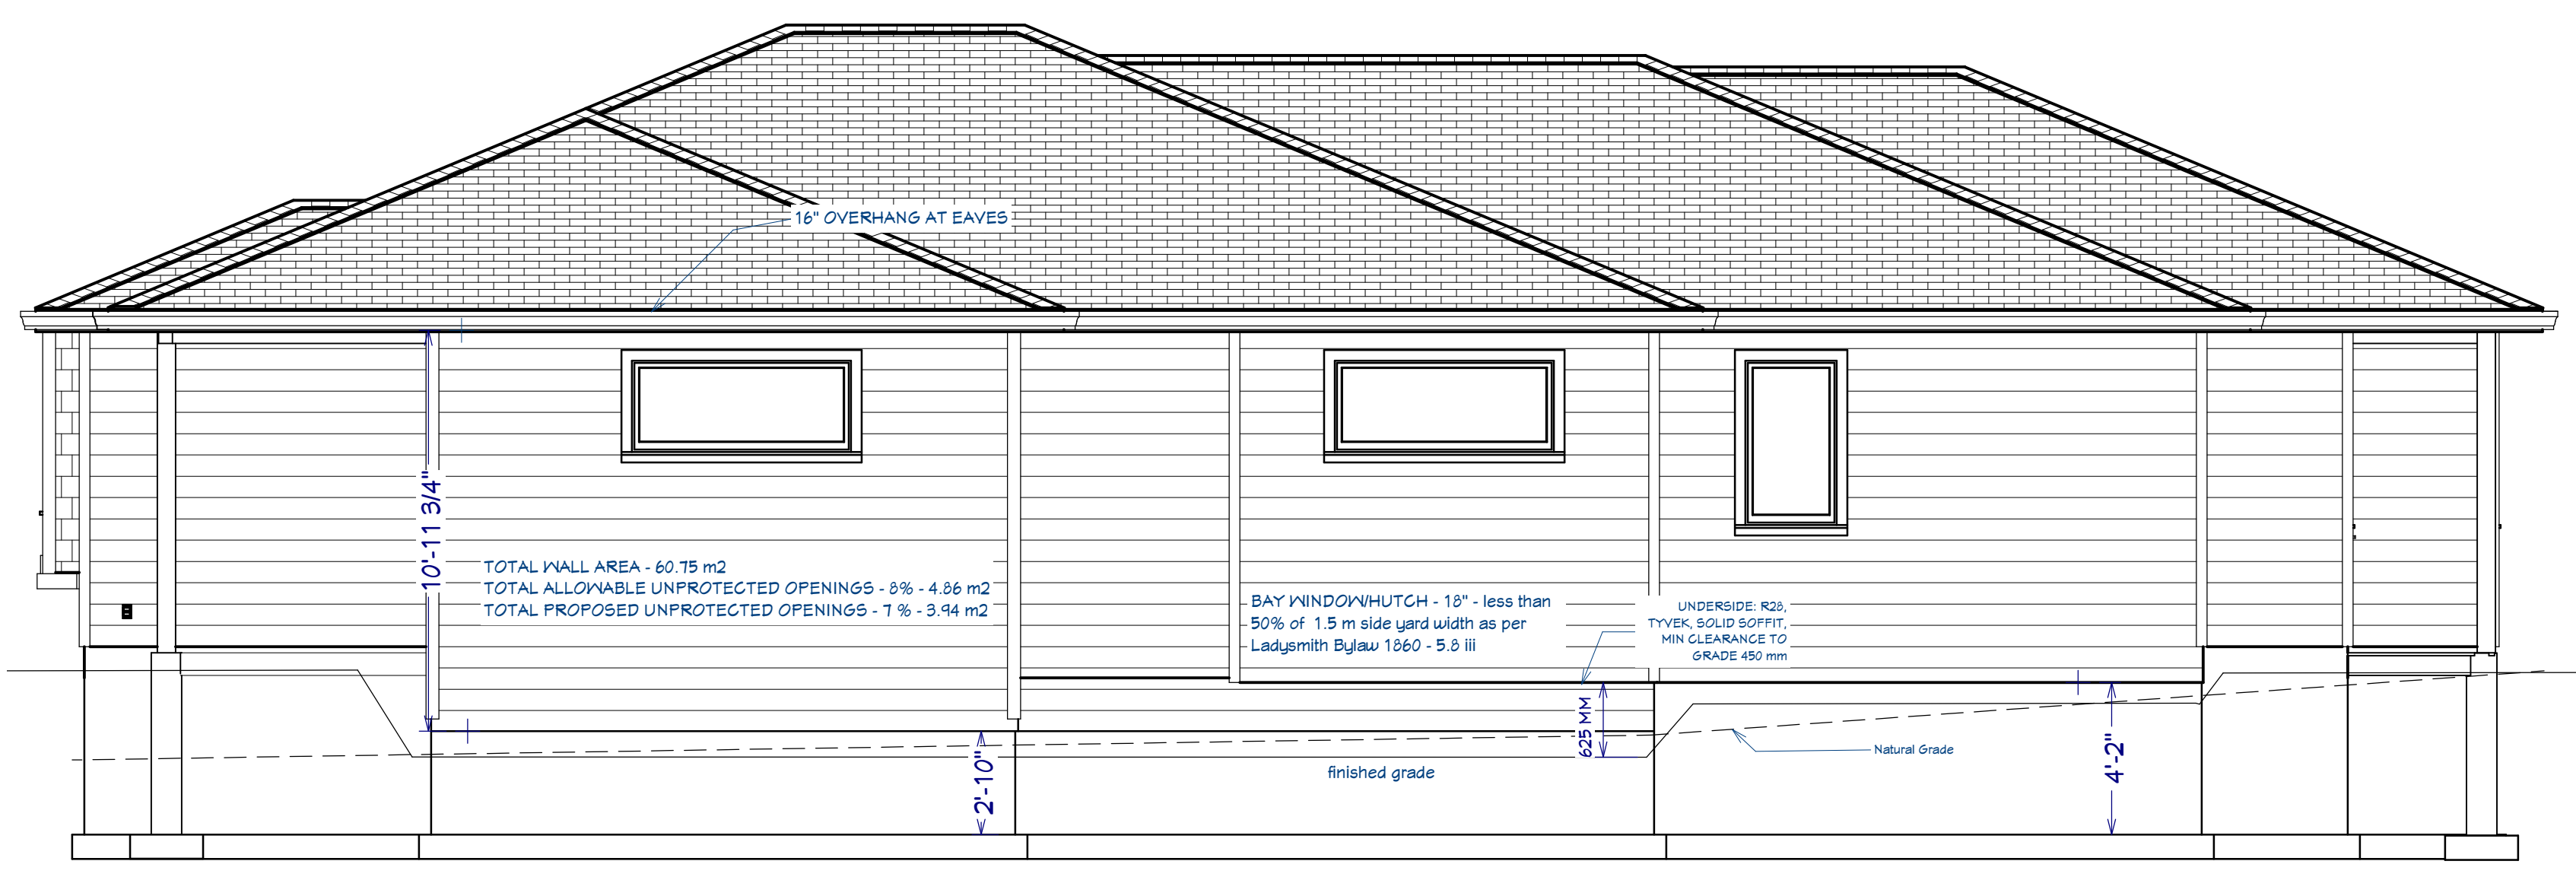

RIGHT SIDE ELEVATION

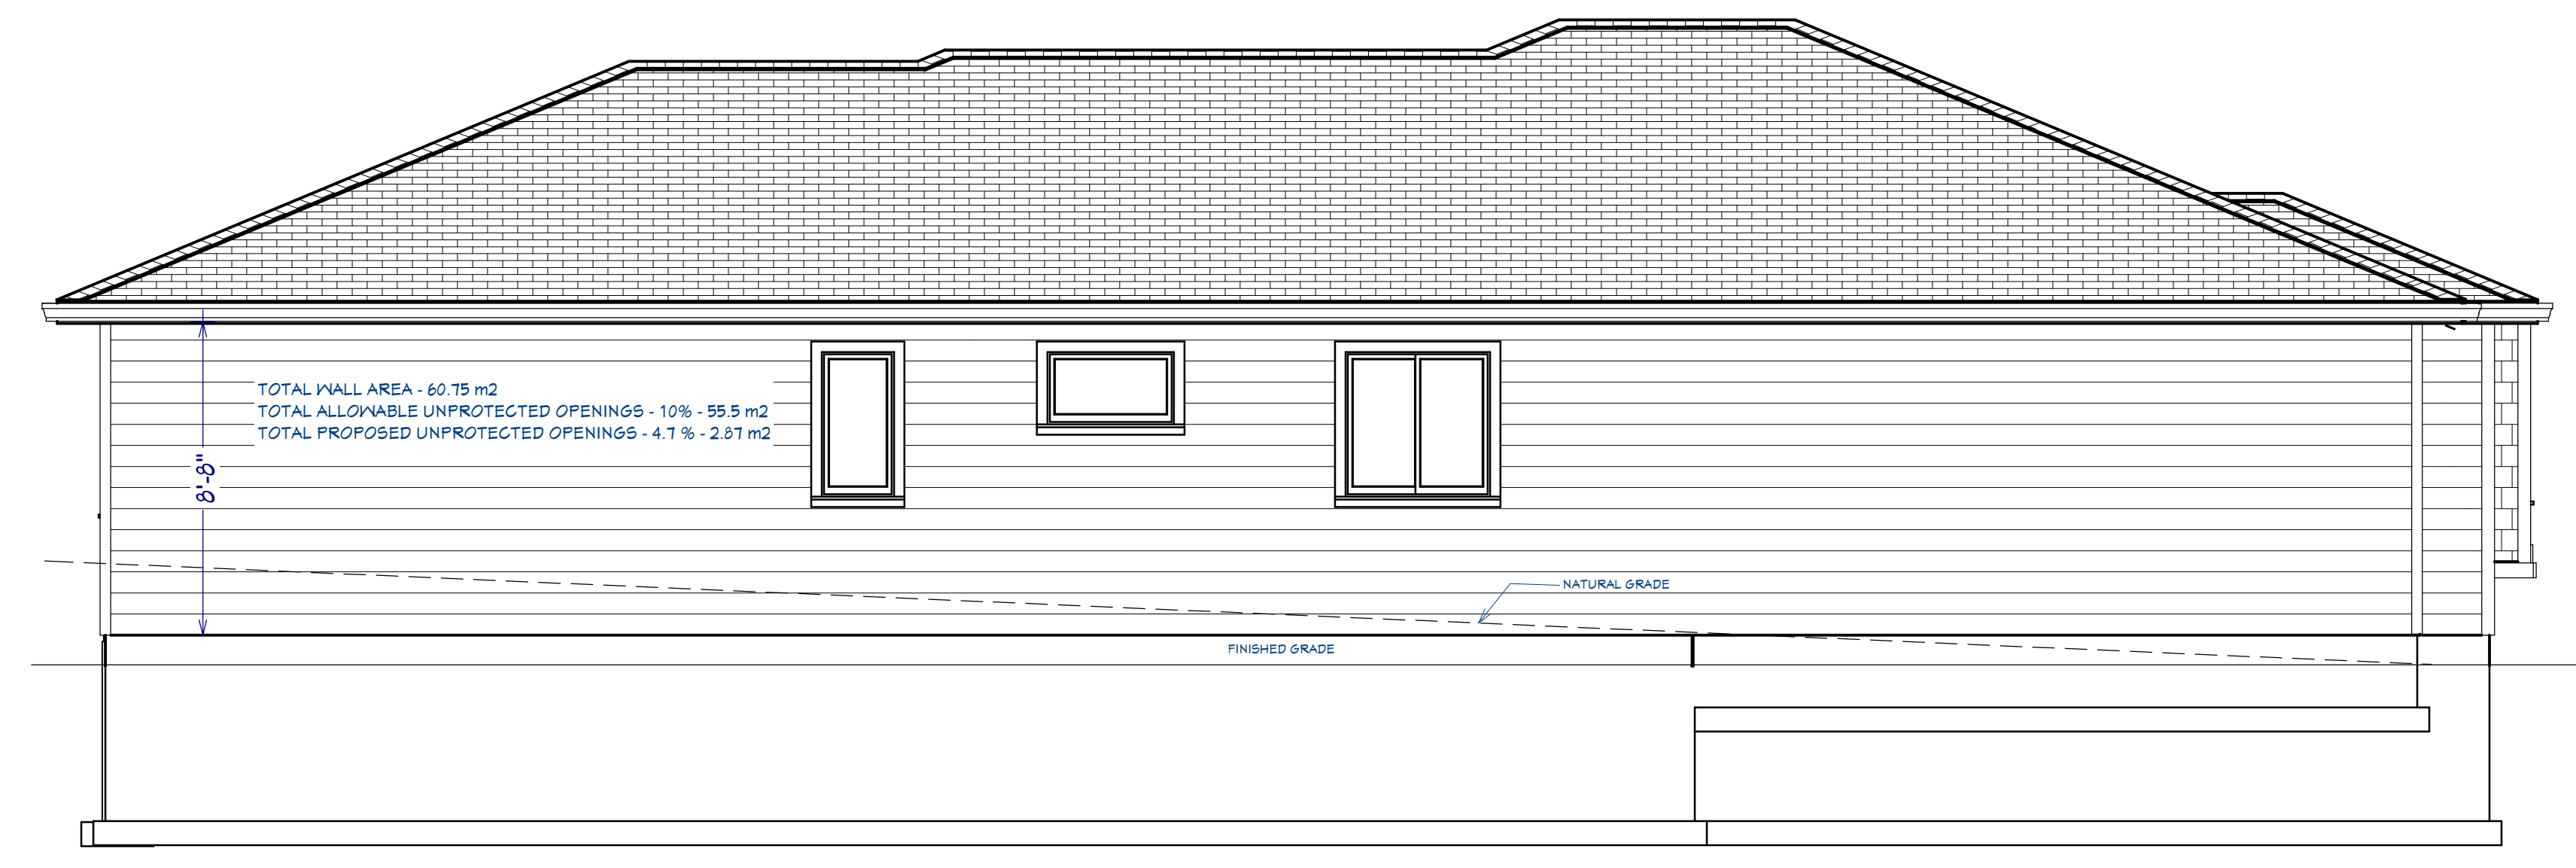

LEFT SIDE ELEVATION

NUMBER	DATE	REVISION	DESCRIPTION

ELEVATIONS

155 Francis Place
Ladysmith

DRAWINGS PROVIDED BY:
SunAlta DESIGN
2625 ELK TRAILS WAY
NANAIMO BC V9X 0A3
250-797-0914

DATE:
2023-06-05

SCALE:
1/4" = 1'

SHEET:
A-2

