


NOT FOR REPRODUCTION

NOT FOR REPRODUCTION

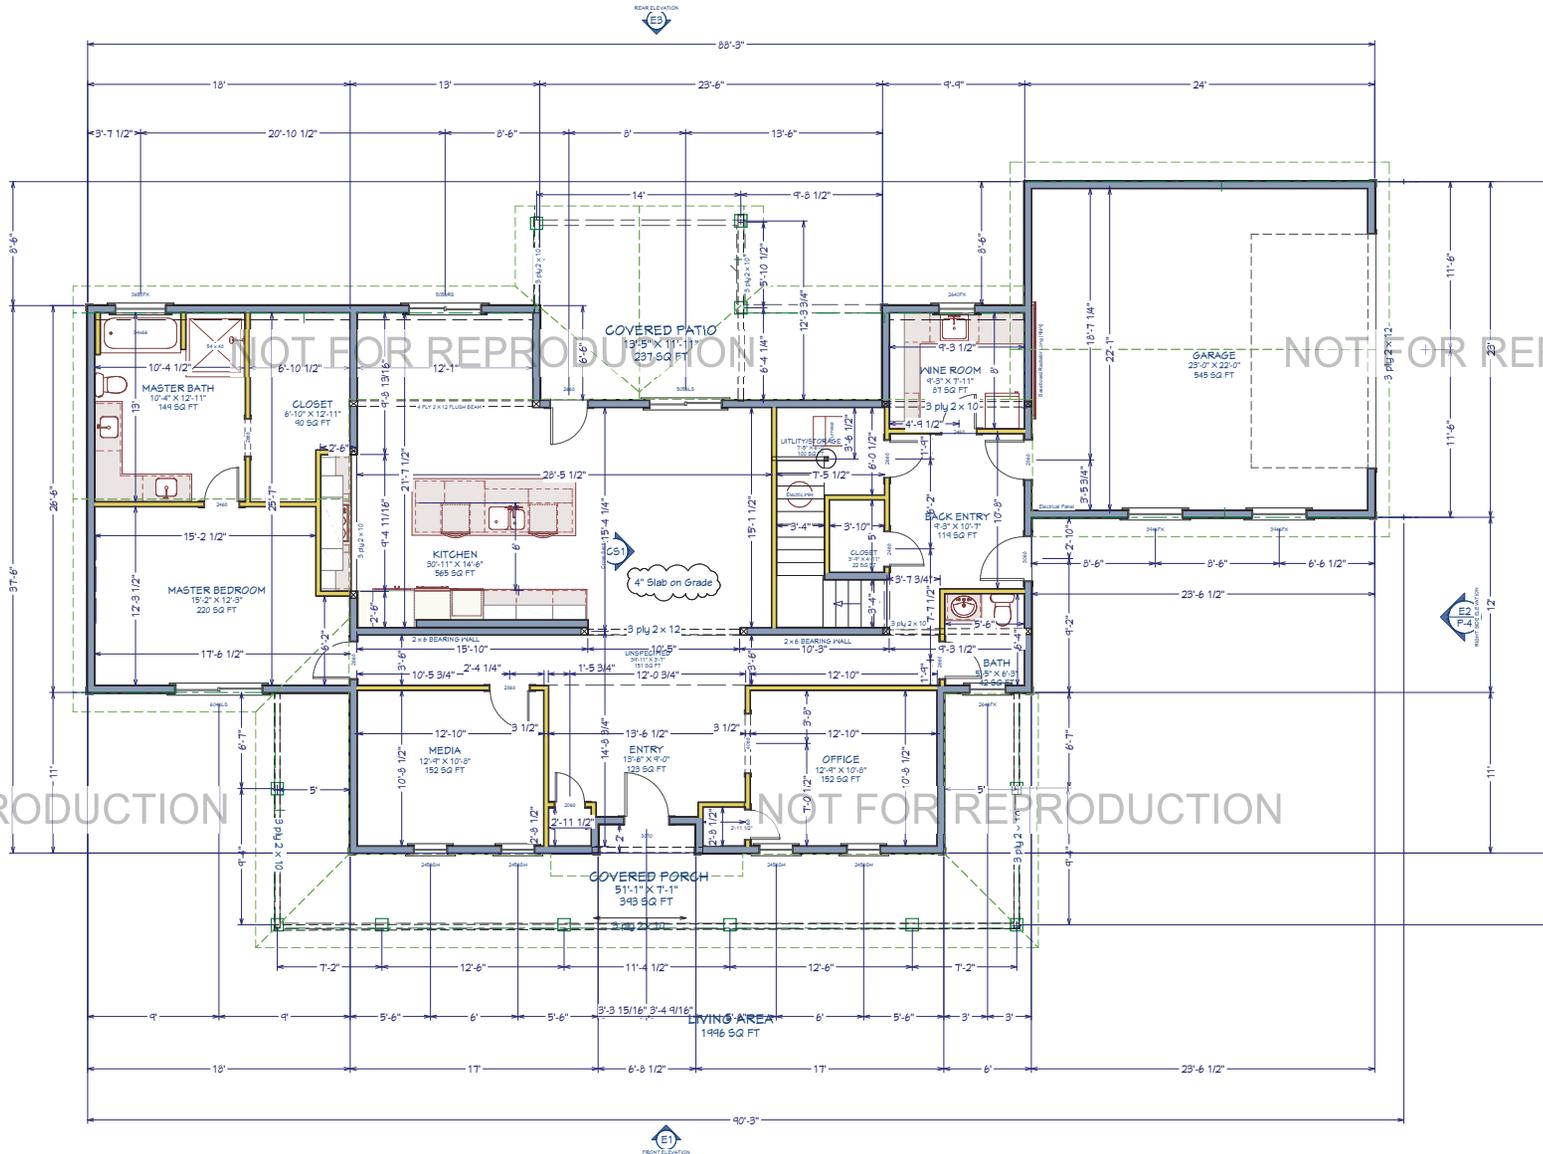

REVISION TABLE	DESCRIPTION
NUMBER	DATE

MAIN FLOOR

SAMPLE BLUEPRINTS

DRAWINGS PROVIDED BY:
 SunAlta
 2625 ELK TRAILS WAY
 MANASSA, BC V9X 0A3
 250.797.0924

DATE:

2018-11-12

SCALE:

1/4" = 1'



SHEET:

A-2

NOT FOR REPRODUCTION

NOT FOR REPRODUCTION

NUMBER	LABEL	QTY	FLOOR	SIZE	WIDTH	HEIGHT	EGRESS	DESCRIPTION
W01	2456SH	4	1	2456SH	23"	66"		SINGLE HUNG
W02	2646FX	1	1	2646FX	30"	48"		FIXED GLASS
W03	2646FX	1	1	2646FX	30"	84"		FIXED GLASS OBSCURE
W04	3650FX	1	1	3650FX	42"	60"		FIXED GLASS OBSCURE TEMPERED
W05	3446FX	2	1	3446FX	45"	54"		FIXED GLASS
W06	4036FX	3	2	4036FX	48"	42"		FIXED GLASS
W07	4036LS	3	2	4036LS	48"	42"		LEFT SLIDING
W08	5040LS	2	2	5040LS	60"	48"	YES	LEFT SLIDING
W09	5056LS	1	1	5056LS	60"	66"		LEFT SLIDING
W10	5056RS	1	1	5056RS	60"	66"		RIGHT SLIDING
W11	6046LS	1	1	6046LS	72"	54"	YES	LEFT SLIDING
W12	12-22-1850LS	1	2	6450	76"	60"	YES	LEFT SLIDING

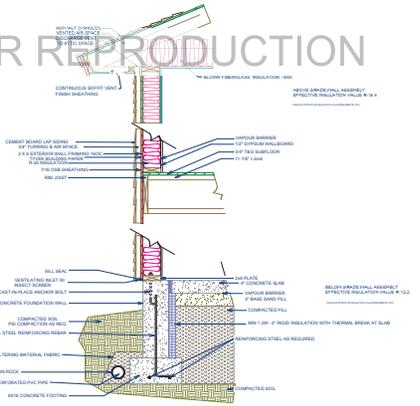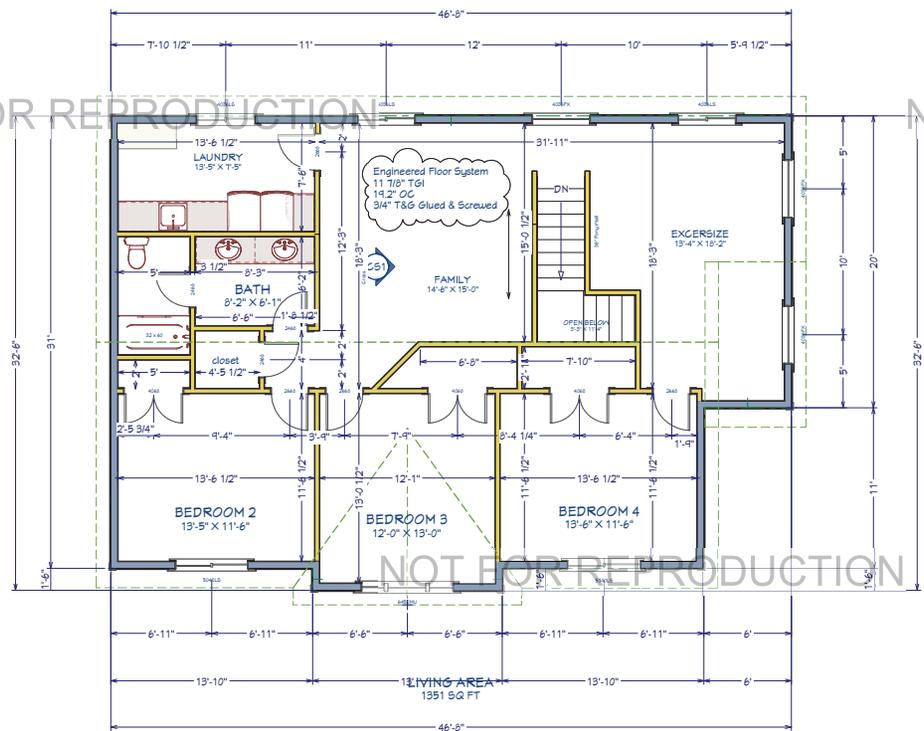

REVISION TABLE	REVISION DATE	REVISION BY	DESCRIPTION

UPPER FLOOR

SAMPLE BLUEPRINTS

DRAWINGS PROVIDED BY:
SunAlta Group Inc.
 2625 ELK TRAILS WAY
 NANAIMO BC V9X 0A3
 250-737-0924

DATE:
2018-11-12

SCALE:
1/4" = 1'

SHEET:
A-3

NOT FOR REPRODUCTION


NOT FOR REPRODUCTION



RIGHT SIDE ELEVATION

NOT FOR REPRODUCTION

NOT FOR REPRODUCTION

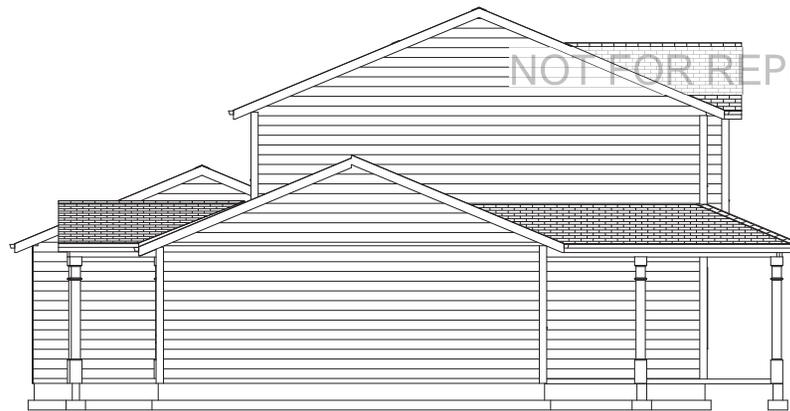

LEFT SIDE ELEVATION

NOT FOR REPRODUCTION

NOT FOR REPRODUCTION

NOT FOR REPRODUCTION

NOT FOR REPRODUCTION

REVISION TABLE	REVISION BY	DESCRIPTION

SIDE ELEVATIONS

SAMPLE BLUEPRINTS

DRAWINGS PROVIDED BY:

 2625 ELK TRAILS WAY
 WANAQUE, BC V9X 0A3
 250.737.0924

DATE:

2018-11-12

SCALE:

1/4" = 1'

SHEET:

A-4

NOT FOR REPRODUCTION

NOT FOR REPRODUCTION



FRONT ELEVATION



REAR ELEVATION

REVISION TABLE	NUMBER	DATE	REVISION BY	DESCRIPTION

FRONT & REAR ELEVATIONS

SAMPLE BLUEPRINTS

DRAWINGS PROVIDED BY:



2625 ELK TRAILS WAY
VANANING BC V9X 0A3
250-737-0924

DATE:

2018-11-12

SCALE:

1/4" = 1'

SHEET:


A-5

NOT FOR REPRODUCTION

NOT FOR REPRODUCTION

NOT FOR REPRODUCTION

NOT FOR REPRODUCTION

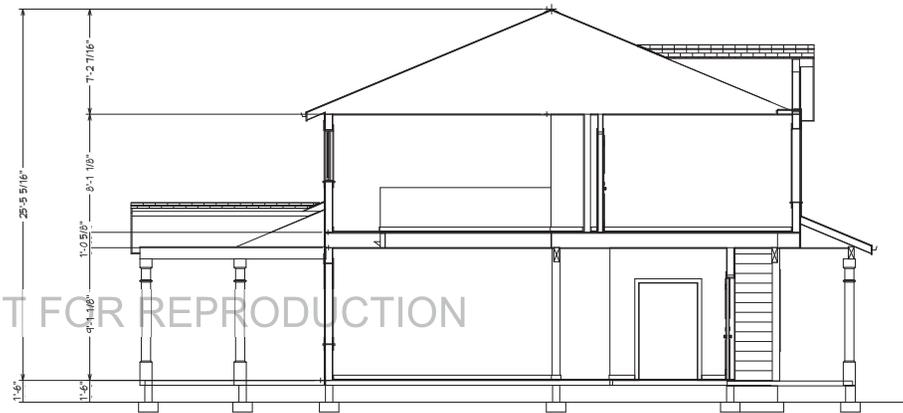

NOT FOR REPRODUCTION

NOT FOR REPRODUCTION

Cross Section 1



NOT FOR REPRODUCTION

NOT FOR REPRODUCTION

NOT FOR REPRODUCTION

NOT FOR REPRODUCTION

REVISION TABLE	
NUMBER	DATE / DESCRIPTION

CROSS SECTION

SAMPLE BLUEPRINTS

DRAWINGS PROVIDED BY:

 2625 ELK TRAILS WAY
 VANANCO BC V9X 0A3
 250.797.0924

DATE:

2018-11-12

SCALE:

1/4" = 1'

SHEET:


A-6

NOT FOR REPRODUCTION

NOT FOR REPRODUCTION

Legend:

-  Braced Wall Band
-  OSB Braced Wall Panel
-  Drywall Braced Wall Panel
-  Centre Line

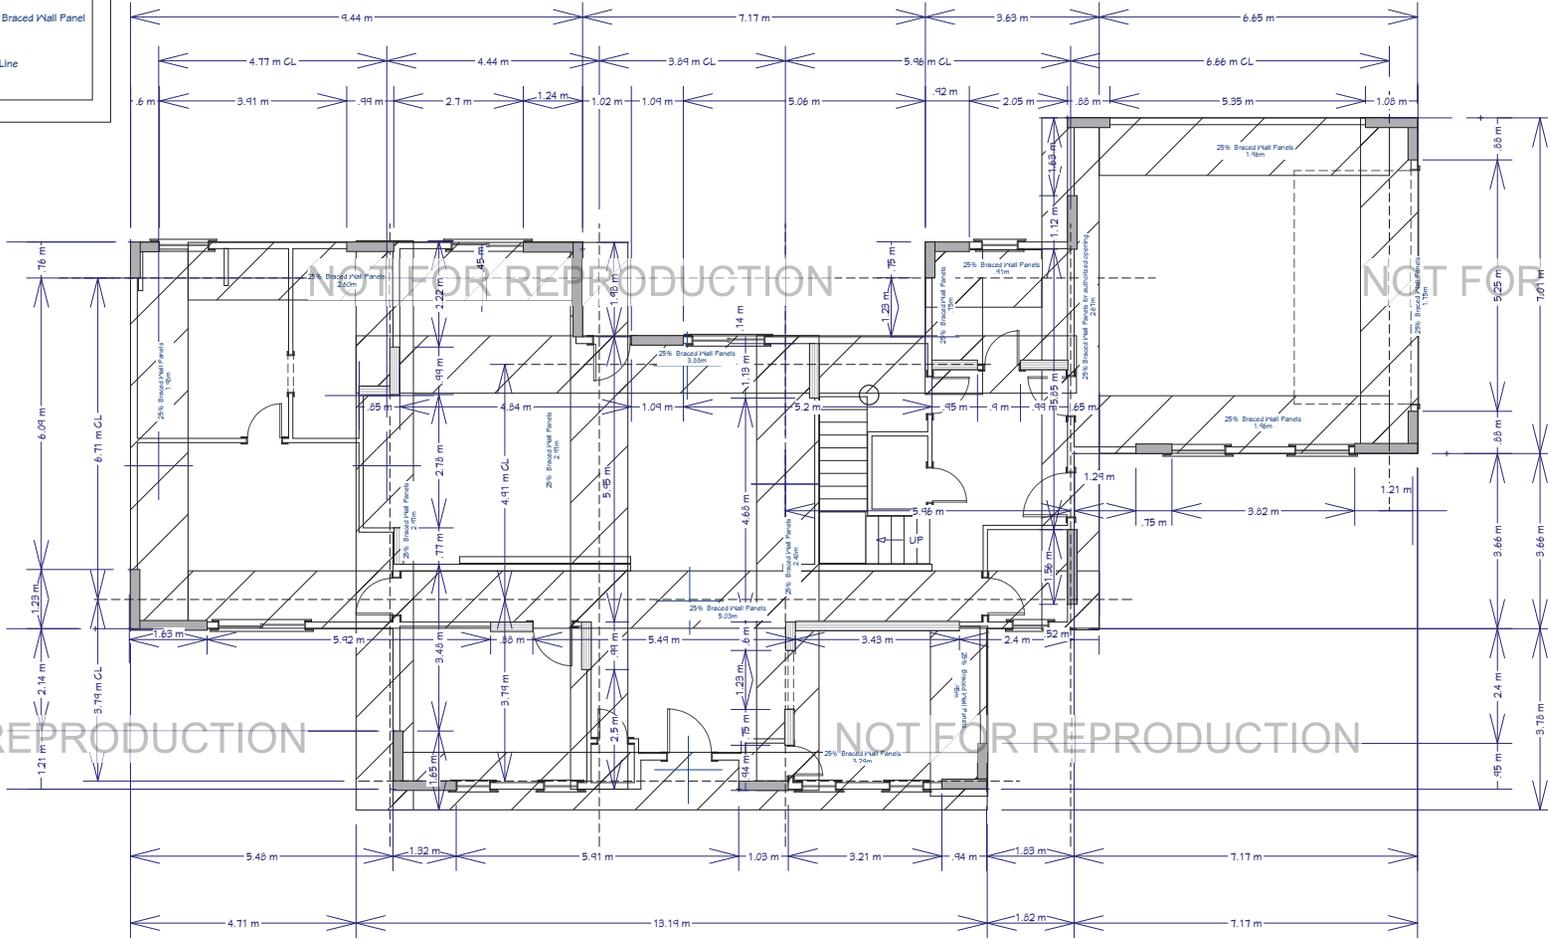

1st Floor - Seismic

NOT FOR REPRODUCTION

NOT FOR REPRODUCTION

NOT FOR REPRODUCTION

NOT FOR REPRODUCTION

REVISION TABLE	DESCRIPTION
NUMBER	DATE

SEISMIC
MAIN FLOOR

SAMPLE BLUEPRINTS

DRAWINGS PROVIDED BY:



2625 ELK TRAILS WAY
NANAIMO BC V9X 0A3
250-797-0924

DATE:

2018-11-12

SCALE:

1/4" = 1'

SHEET:


A-7

NOT FOR REPRODUCTION

NOT FOR REPRODUCTION

Legend:

-  Braced Wall Band
-  OSB Braced Wall Panel
-  Drywall Braced Wall Panel
-  Centre Line

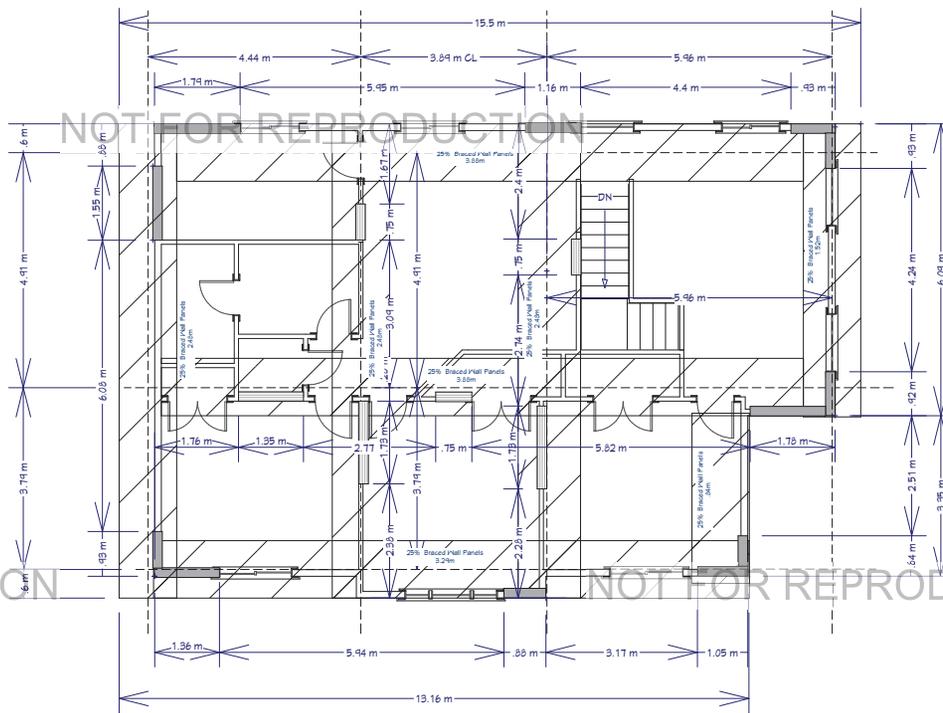

2nd Floor - Seismic

REVISION TABLE	
NUMBER	DATE

SEISMIC UPPER FLOOR

SAMPLE BLUEPRINTS

DRAWINGS PROVIDED BY:



2625 ELK TRAILS WAY
VANANING BC V9X 0A3
250-737-0924

DATE:

2018-11-12

SCALE:

1/4" = 1'

SHEET:


A-8

NOT FOR REPRODUCTION

NOT FOR REPRODUCTION

NOT FOR REPRODUCTION

NOT FOR REPRODUCTION

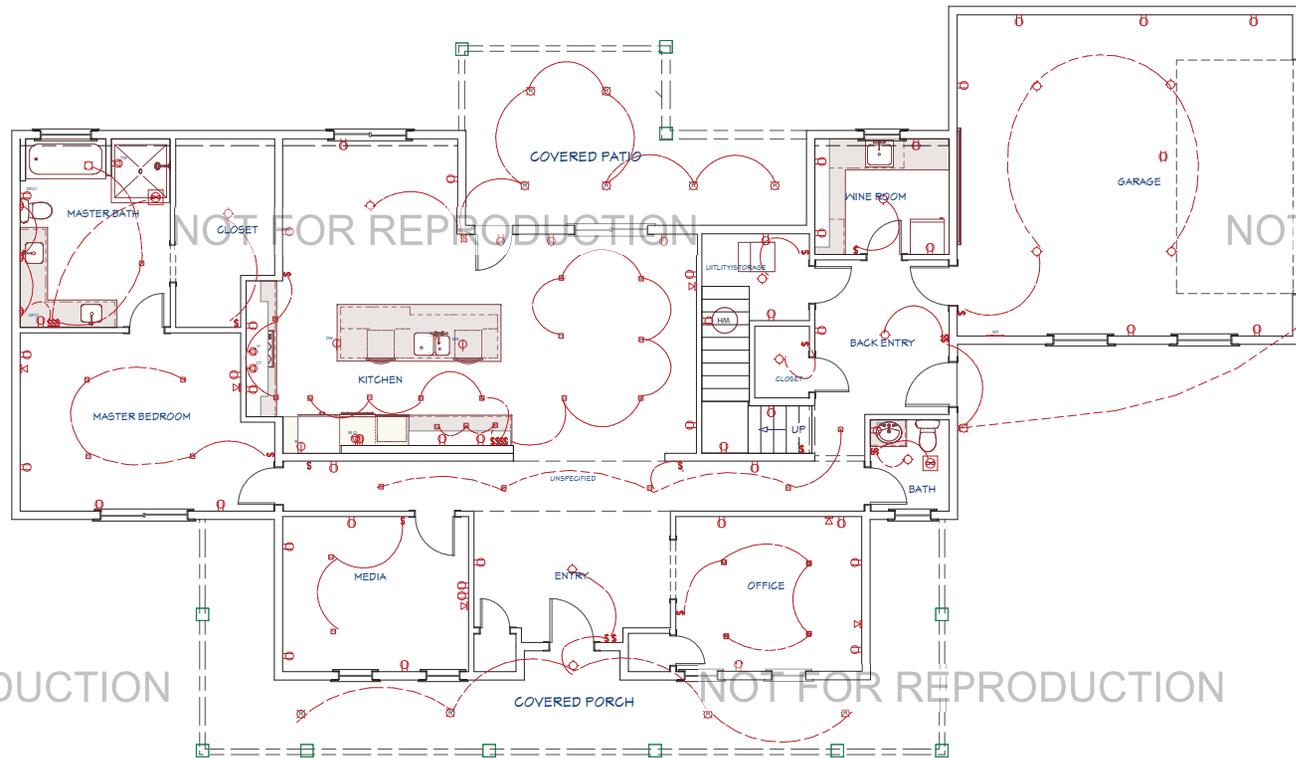

LIVING AREA
1946 SQ FT

REVISION TABLE	REVISION BY	DESCRIPTION

ELECTRICAL
MAIN FLOOR

SAMPLE BLUEPRINTS

DRAWINGS PROVIDED BY:

 SunAlta
 2625 ELK TRAILS WAY
 VANANCO BC V9X 0A3
 250.737.0924

DATE:

2018-11-12


SCALE:

1/4" = 1'

SHEET:

A-9

NOT FOR REPRODUCTION

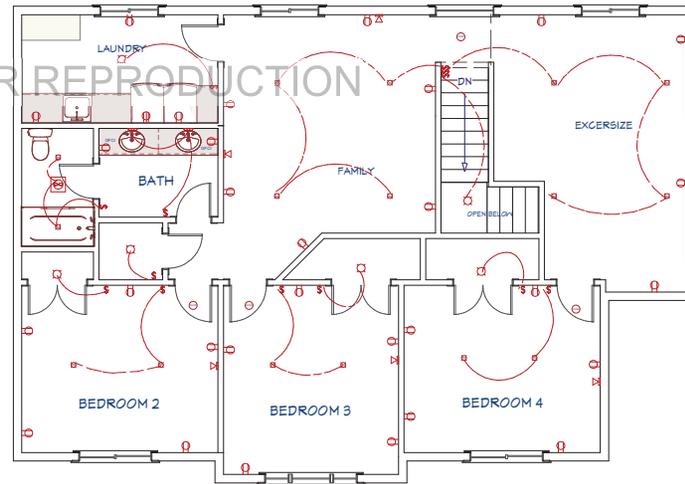

LIVING AREA
1351 SQ FT

REVISION TABLE	
NUMBER	DATE / DESCRIPTION

**ELECTRICAL
UPPER FLOOR**

SAMPLE BLUEPRINTS

DRAWINGS PROVIDED BY:

SunAlta
 2625 ELK TRAILS WAY
 MANALING BC V9X 0A3
 250.797.0924

DATE:

2018-11-12

SCALE:

1/4" = 1'

SHEET:

A-10

NOT FOR REPRODUCTION

NOT FOR REPRODUCTION




NOT FOR REPRODUCTION

NOT FOR REPRODUCTION



Elevation 1

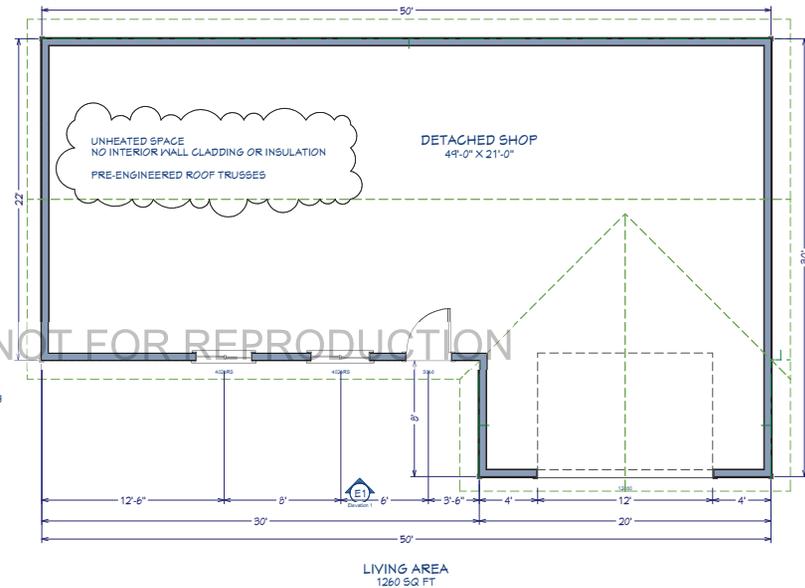

NOT FOR REPRODUCTION

REVISION TABLE	DESCRIPTION
NUMBER	DATE

DETACHED SHOP

SAMPLE BLUEPRINTS

DRAWINGS PROVIDED BY:

SunAlta
BLANK

2625 ELK TRAILS WAY
VANANING BC V9X 0A3
250.797.0924

DATE:

2018-11-12

SCALE:

1/4" = 1'

SHEET:

A-11

NOT FOR REPRODUCTION

REVISION TABLE	
NUMBER	DATE

DETACHED SHOP

SAMPLE BLUEPRINTS

DRAWINGS PROVIDED BY:

 2625 ELK TRAILS WAY
 NANAIMO BC V9X 0A3
 250.737.0924

DATE:



2018-11-12

SCALE:

1/4" = 1'

SHEET:

A-12

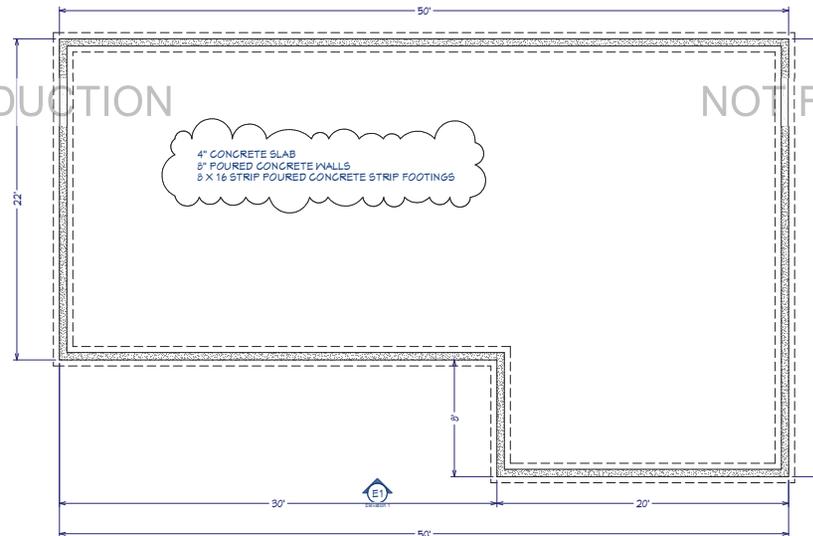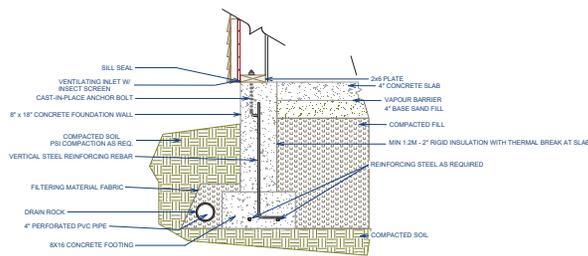

NOT FOR REPRODUCTION

Foundation

NOT FOR REPRODUCTION

NOT FOR REPRODUCTION

NOT FOR REPRODUCTION