


3 PLY 2 X 10

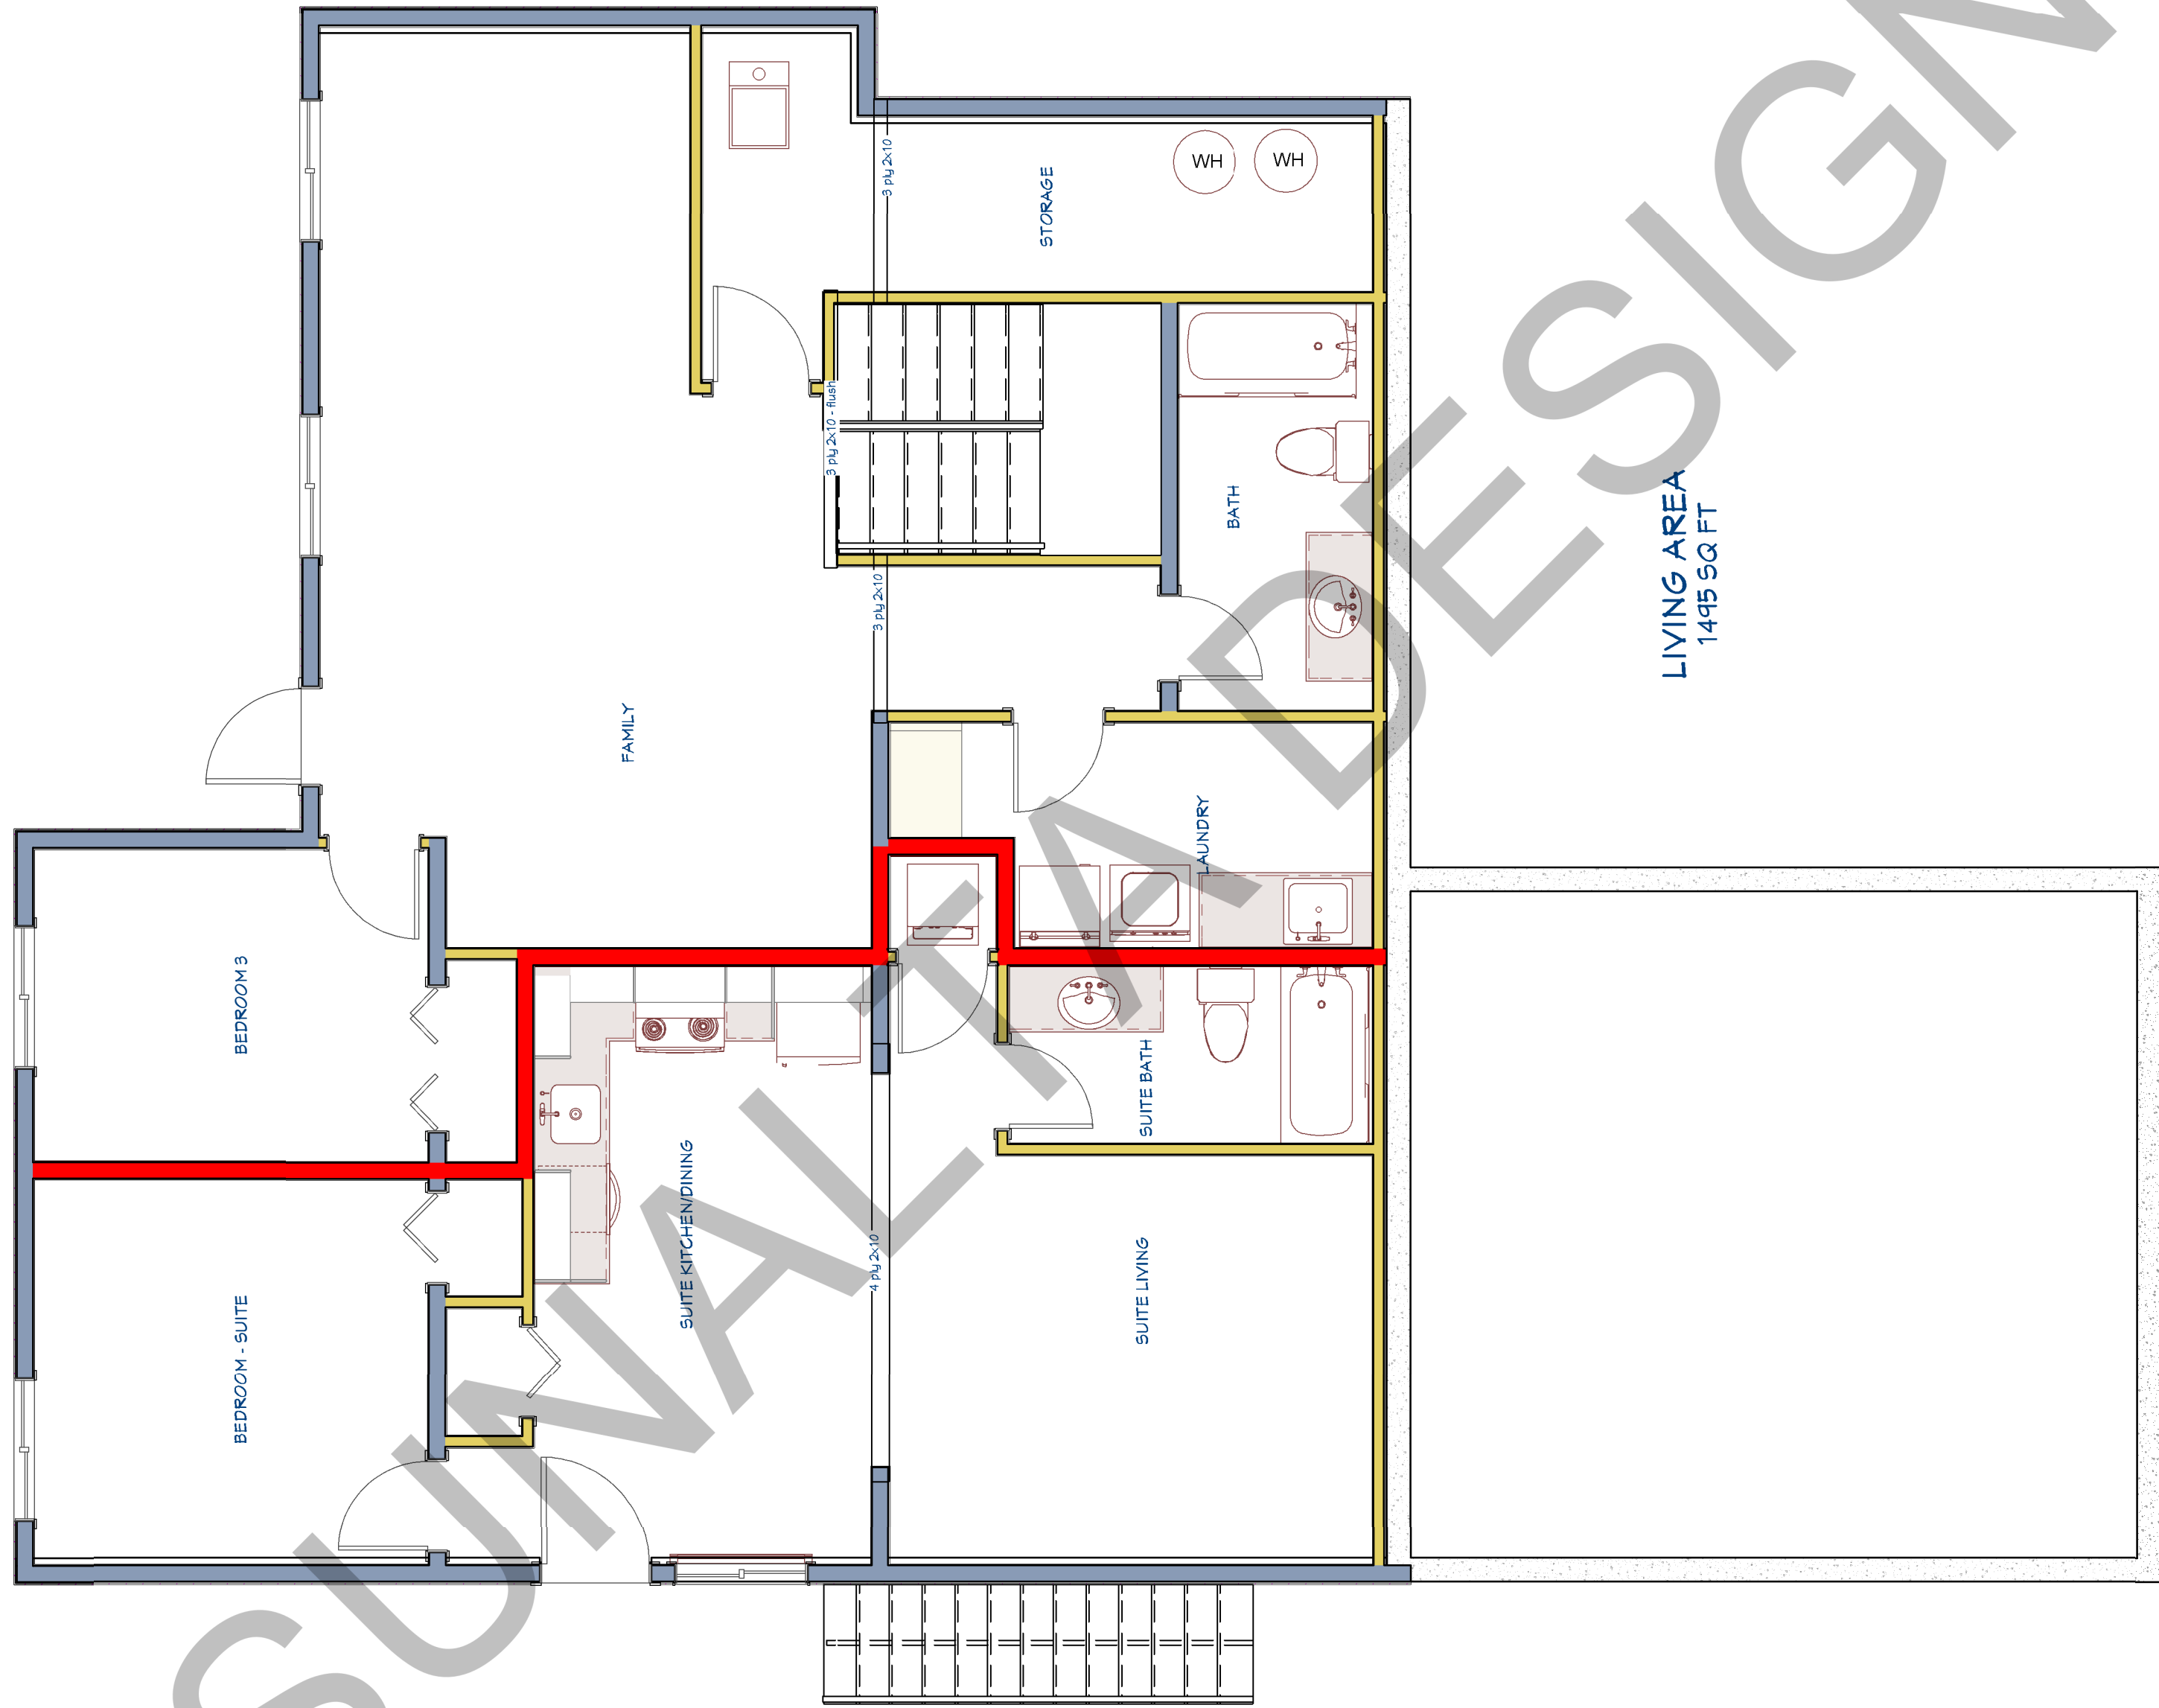

SHEET:

A-2


SHEET TITLE:

LOWER LEVEL

PROJECT DESCRIPTION:

LOT 19 JOHN WILSON PLACE

DRAWINGS PROVIDED BY:

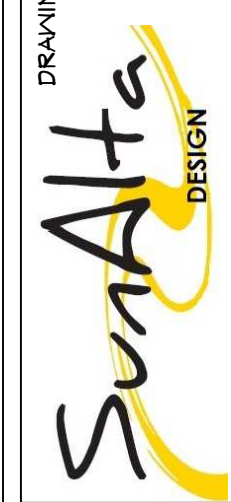

NANAIMO BC  
250-747-0114

SCALE:

1/4" = 1'

DATE:

2022-03-28

